

200 Ampere - Residential Underground Service Entrance


Underground Cable Installed in 3" Conduit



Carroll Electric Cooperative, Inc.
 Engineering Department
 350 Canton Rd. NW
 Carrollton, OH 44615
 (330) 627-2116 or 800-232-7697 Voice
 (330) 627-7050 FAX

Note: All current National Electric Code requirements will be the responsibility of the consumer prior to connection.

NOTE: Engineer will quote URD fee based on current pricing Policy.

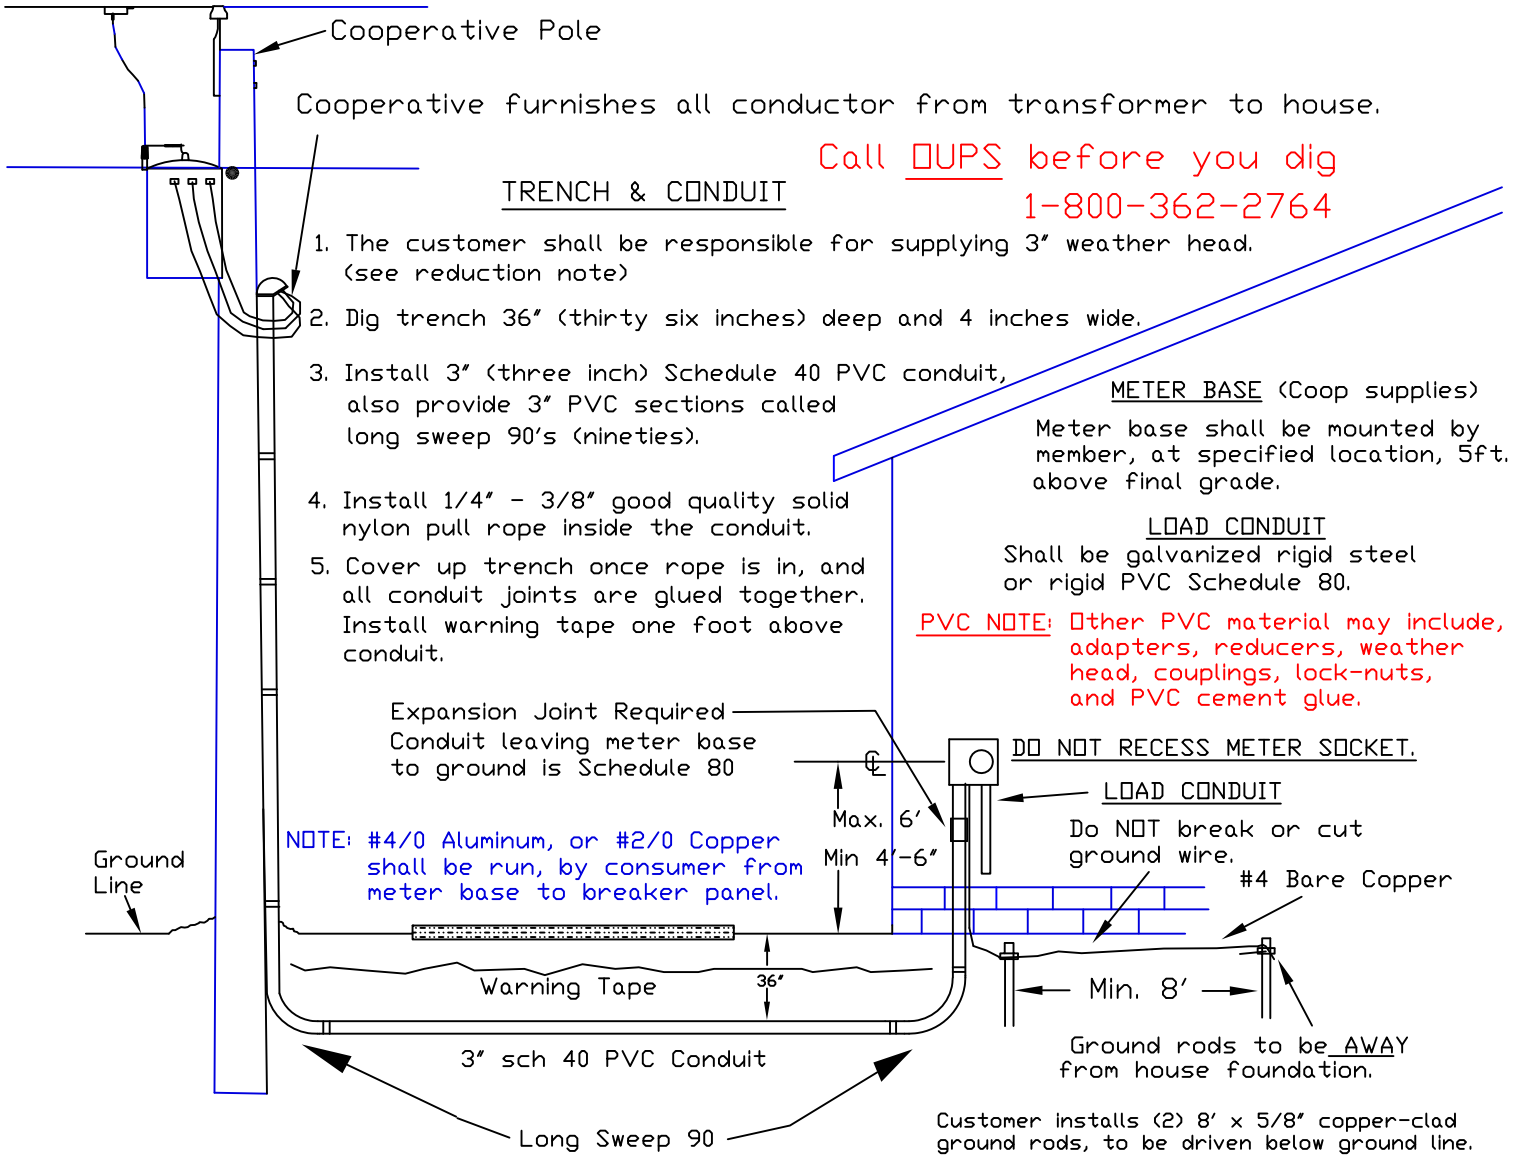

NOTE: Ground wire is to run from meter base or breaker panel through meter base and connect to the ground rod with one continuous wire.
 Must always connect to meter base ground lug even when coming from breaker panel.

WARNING - AT NO TIME SHOULD YOU PUT COPPER AND ALUMINUM TOGETHER UNDER THE SAME CONNECTOR. ALSO, CORROSION INHIBITOR MUST BE USED ON ALL ALUMINUM CONNECTIONS.